


WaterPro™ 2 - Concrete Specifications

Recommended Concrete Specs:

Length: 87.25 inches
Width: 70 inches
Depth: 4-6 inches

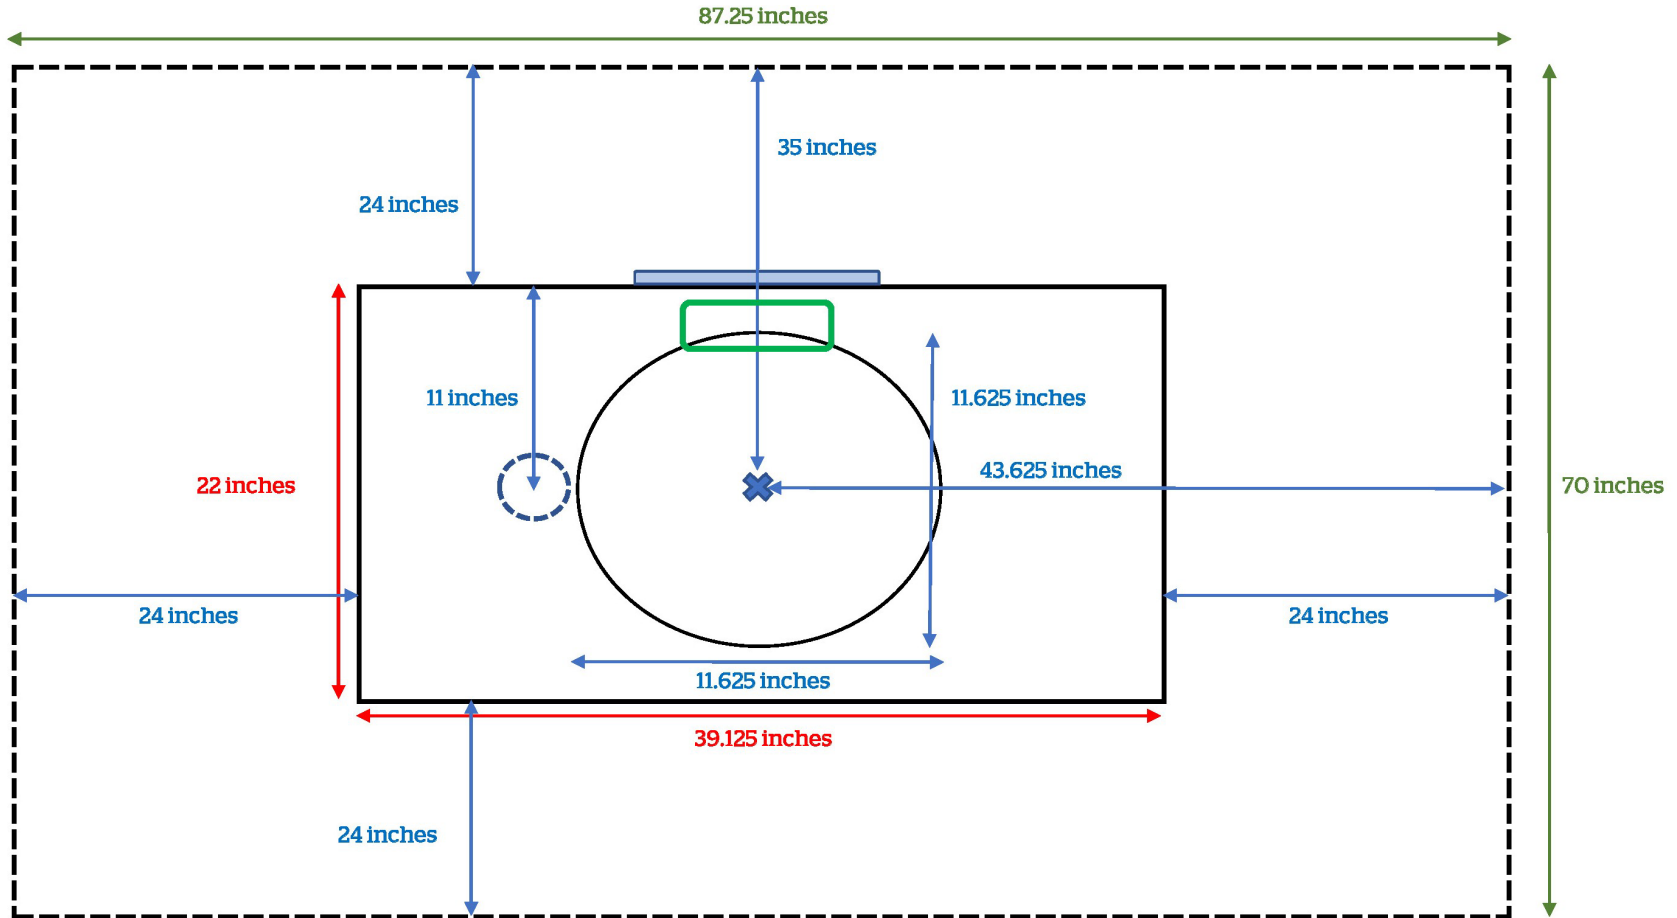

Concrete

Waterer

Side Access Door
*Recommended that this side face south.

Vertical water supply line
*This should be in the center of the Thermal Earth Tube.

Opening for braided steel flex line

Thermal Earth Tube
*The vertical water supply line (underground) should be in the center of the Thermal Earth Tube.

Conduit for electrical line
*This must be outside the thermal earth tube, on either side (under the drinking area).