


WaterWell™ 2 - Concrete Specifications

Recommended Concrete Specs:

Length: 91.5 inches
 Width: 75.5 inches
 Depth: 4-6 inches

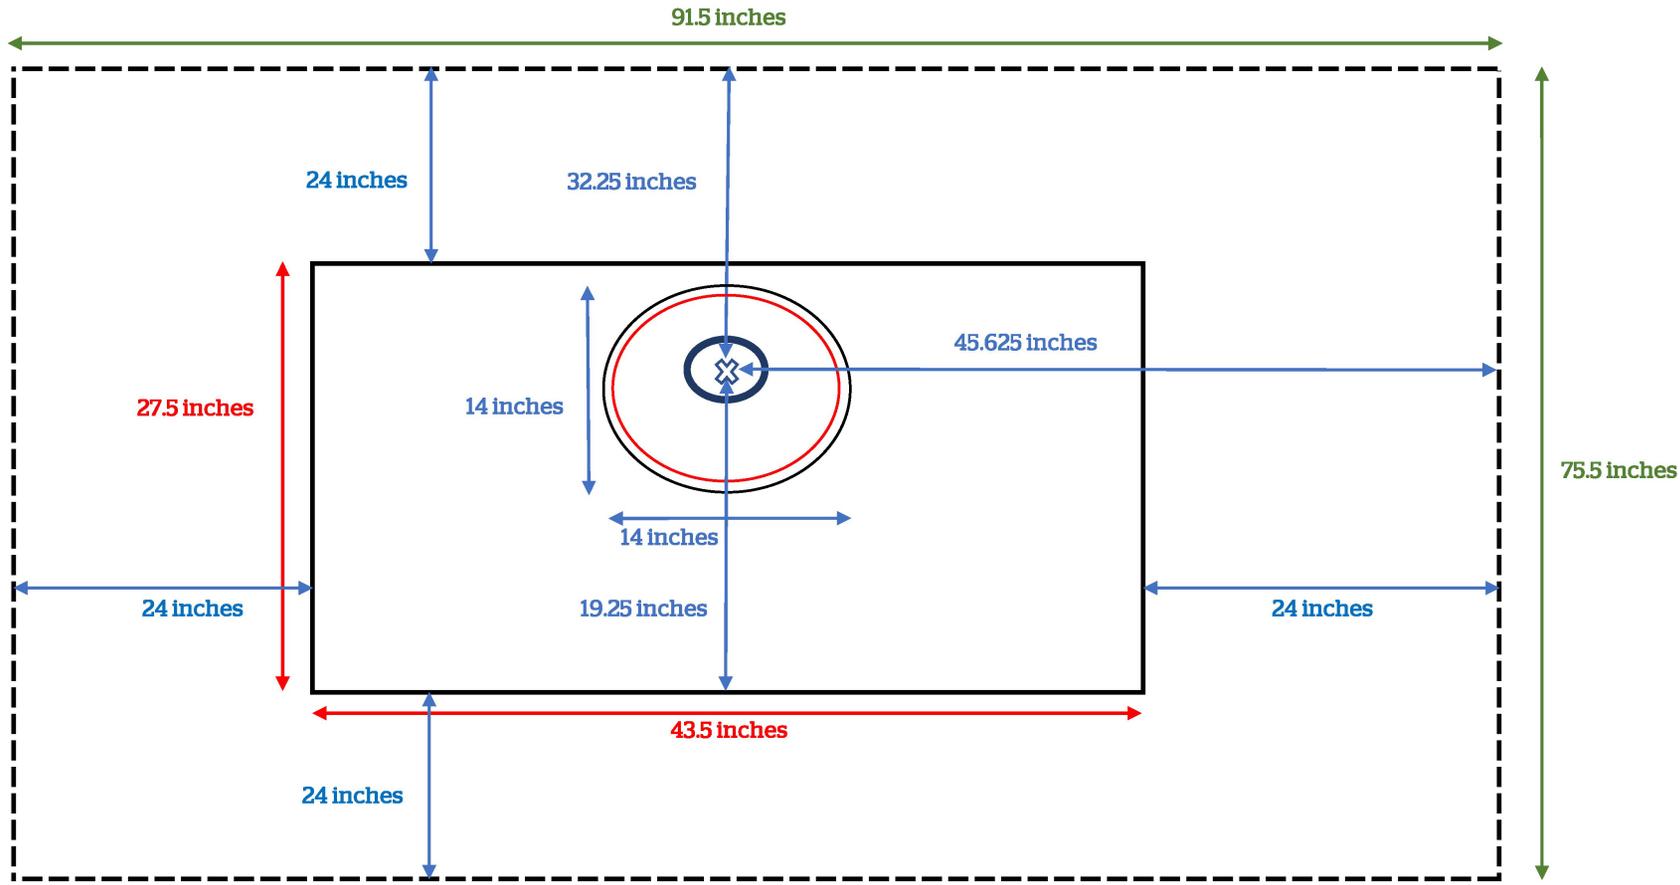

Concrete

Waterer

Vertical water supply line
 *This should be in the center of the Thermal Earth Tube.

Thermal Earth Tube
 *The vertical water supply line (underground) should be in the center of the Thermal Earth Tube.

Conduit for electrical line
 *This must be outside the Thermal Earth Tube, on either side (under the drinking area).